



Scale bar 0 - 10m

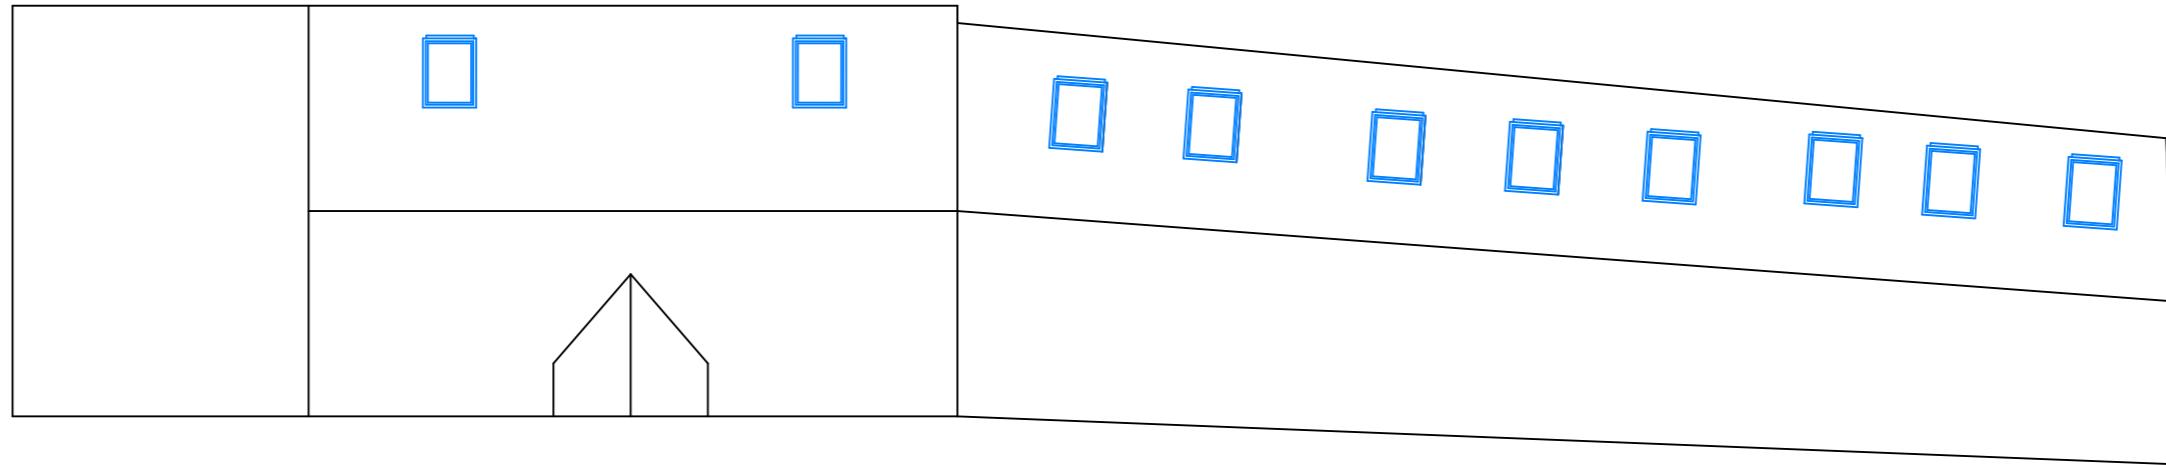

Existing

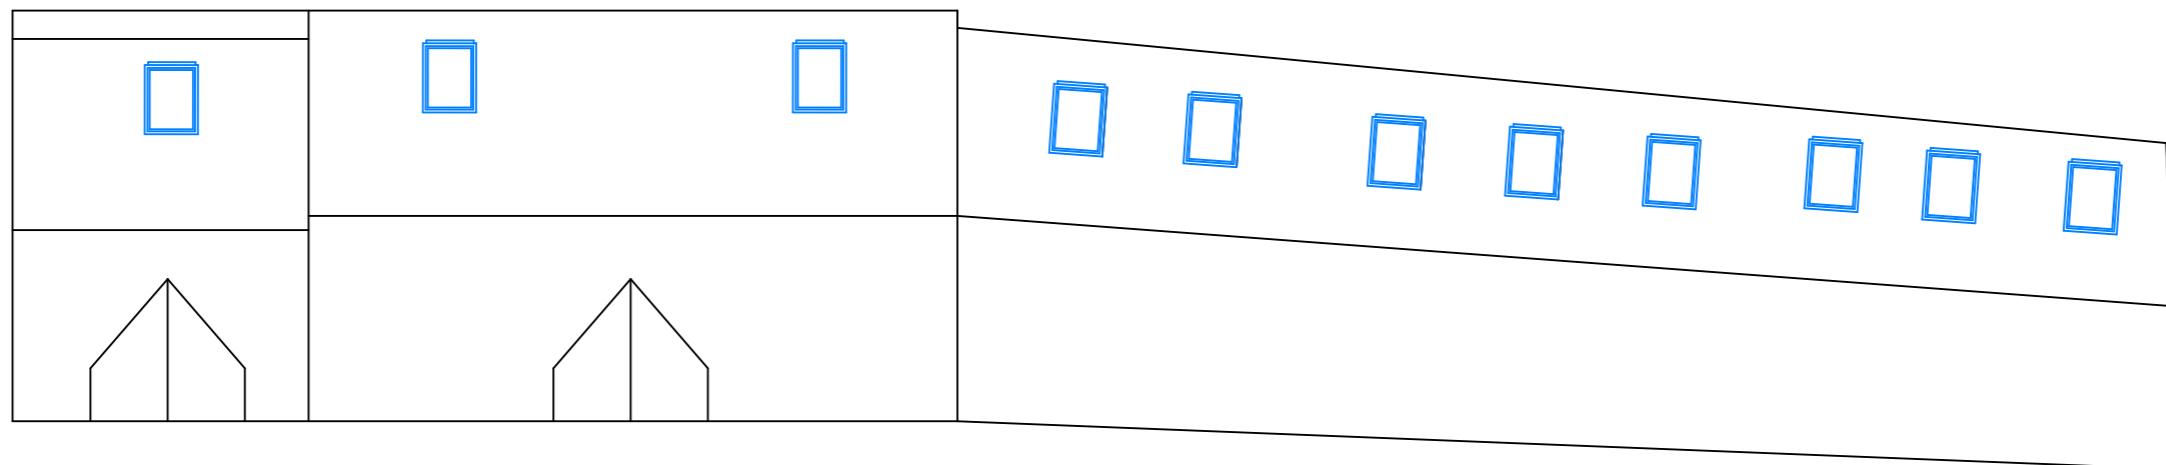

Proposed

JAC Associates
Property Consultants

Mob: 07702 542224
jacplans@gmail.com

Project
1 - 4 Victory Park Mews
Addlestone
KT15 2FH

Client
Shoot You Video Production

Drawing Title
Roof plans

Drawing Number
Victory Park Mews-1-4-021

Scale printed on A3 at 1:1	Date
1 : 100	27-04-19

All dimensions and information contained in these plans should be checked on site and with the Local Authority prior to commencing any building works. The works may also be covered by the Town and Country Planning Acts, Building Acts and The Party Wall Act. No works should be commenced prior to obtaining all necessary consents.