
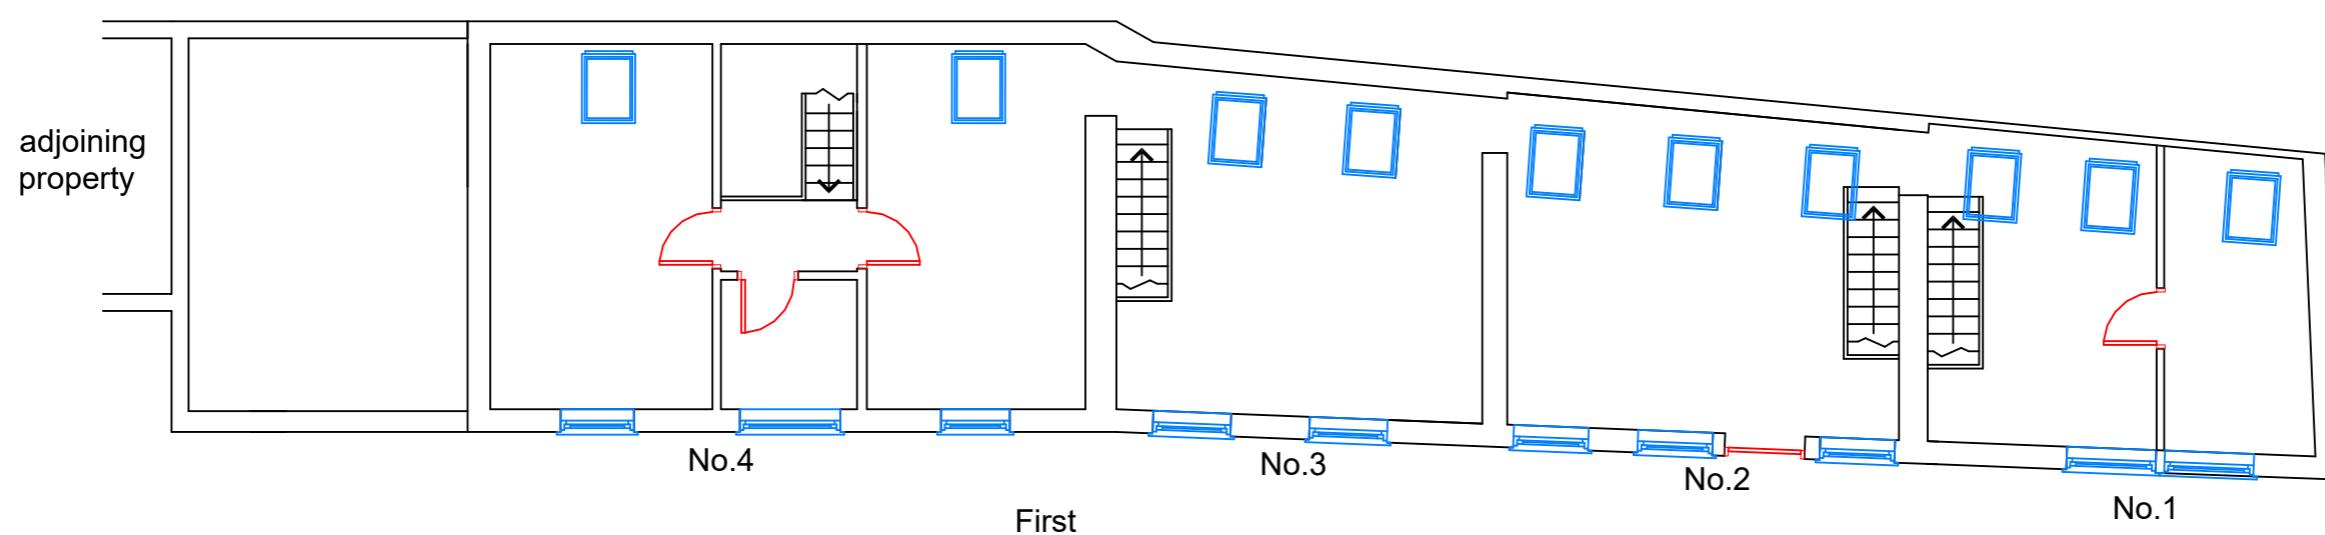


Scale bar 0 - 10m

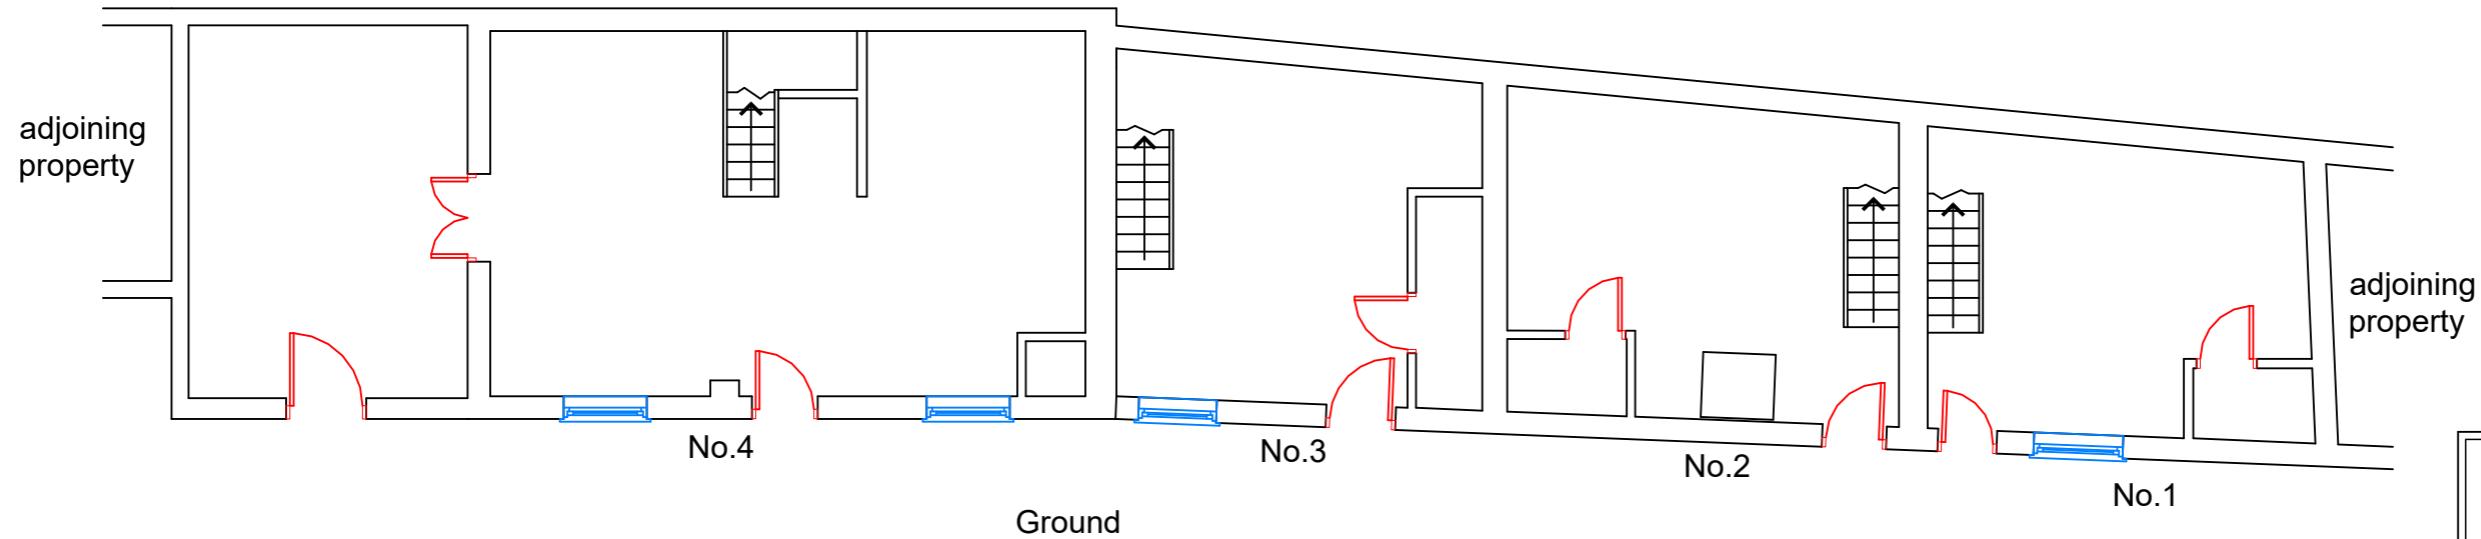

**JAC Associates**  
Property Consultants

Mob: 07702 542224  
jacplans@gmail.com

|                            |   |
|----------------------------|---|
| Project                    | 1 - 4 Victory Park Mews<br>Addlestone<br>KT15 2FH |
| Client                     | Shoot You Video Production                        |
| Drawing Title              | Existing floor plans                              |
| Drawing Number             | Victory Park Mews-1-4-02                          |
| Scale printed on A3 at 1:1 | Date  |
| 1 : 100                    | 27-04-19  |

**DO NOT SCALE**  
All dimensions and information contained in these plans should be checked on site and with the Local Authority prior to commencing any building works. The works may also be covered by the Town and Country Planning Acts, Building Acts and The Party Wall Act. No works should be commenced prior to obtaining all necessary consents.