



Scale bar 0 - 10m

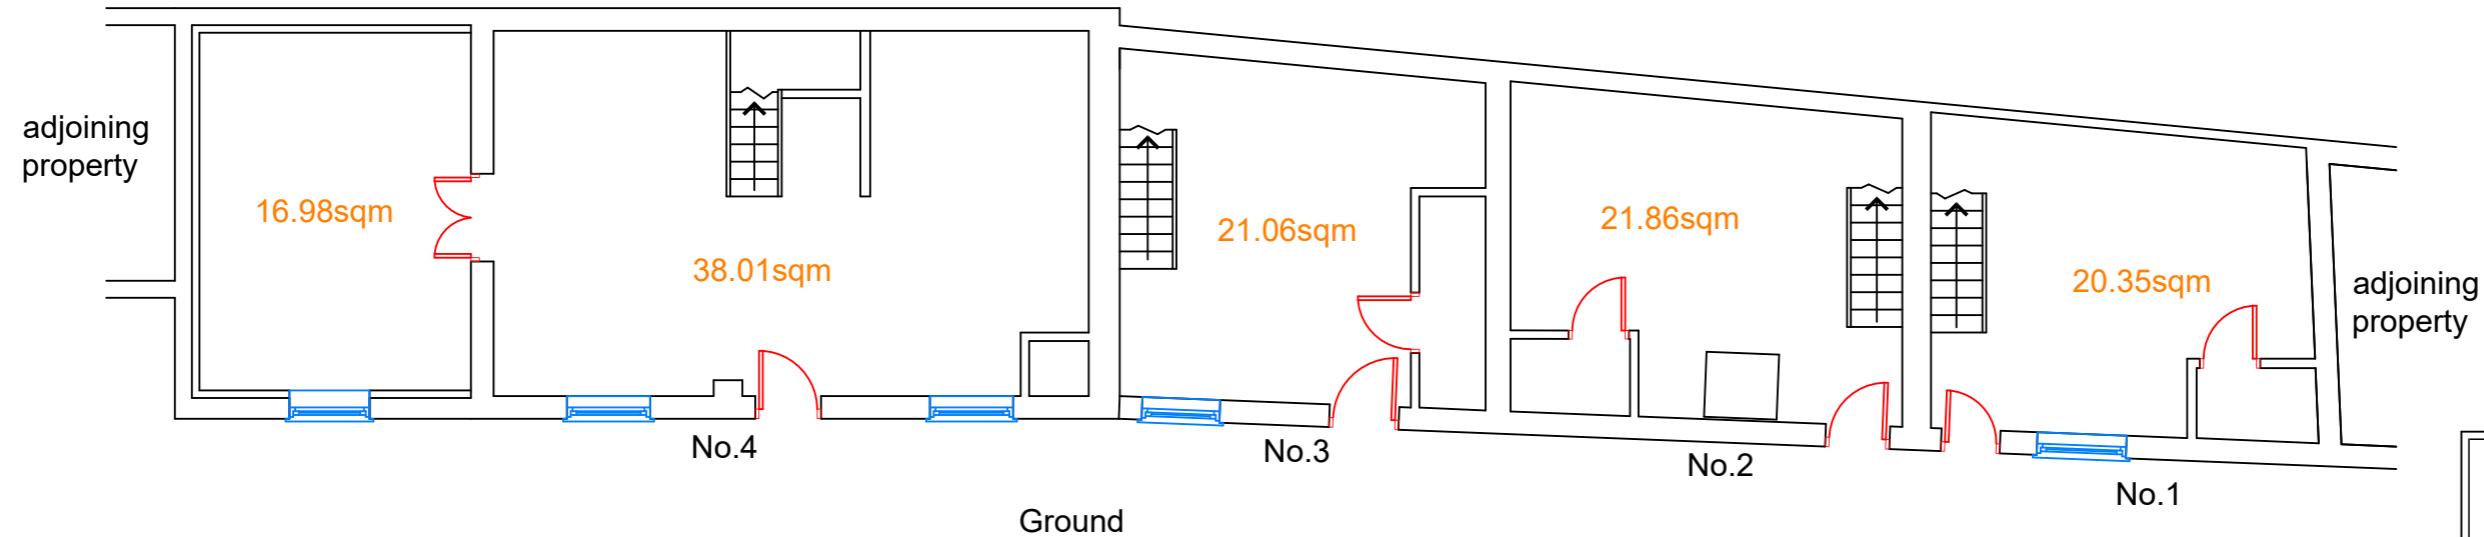

**JAC Associates**  
Property Consultants

Mob: 07702 542224  
jacplans@gmail.com

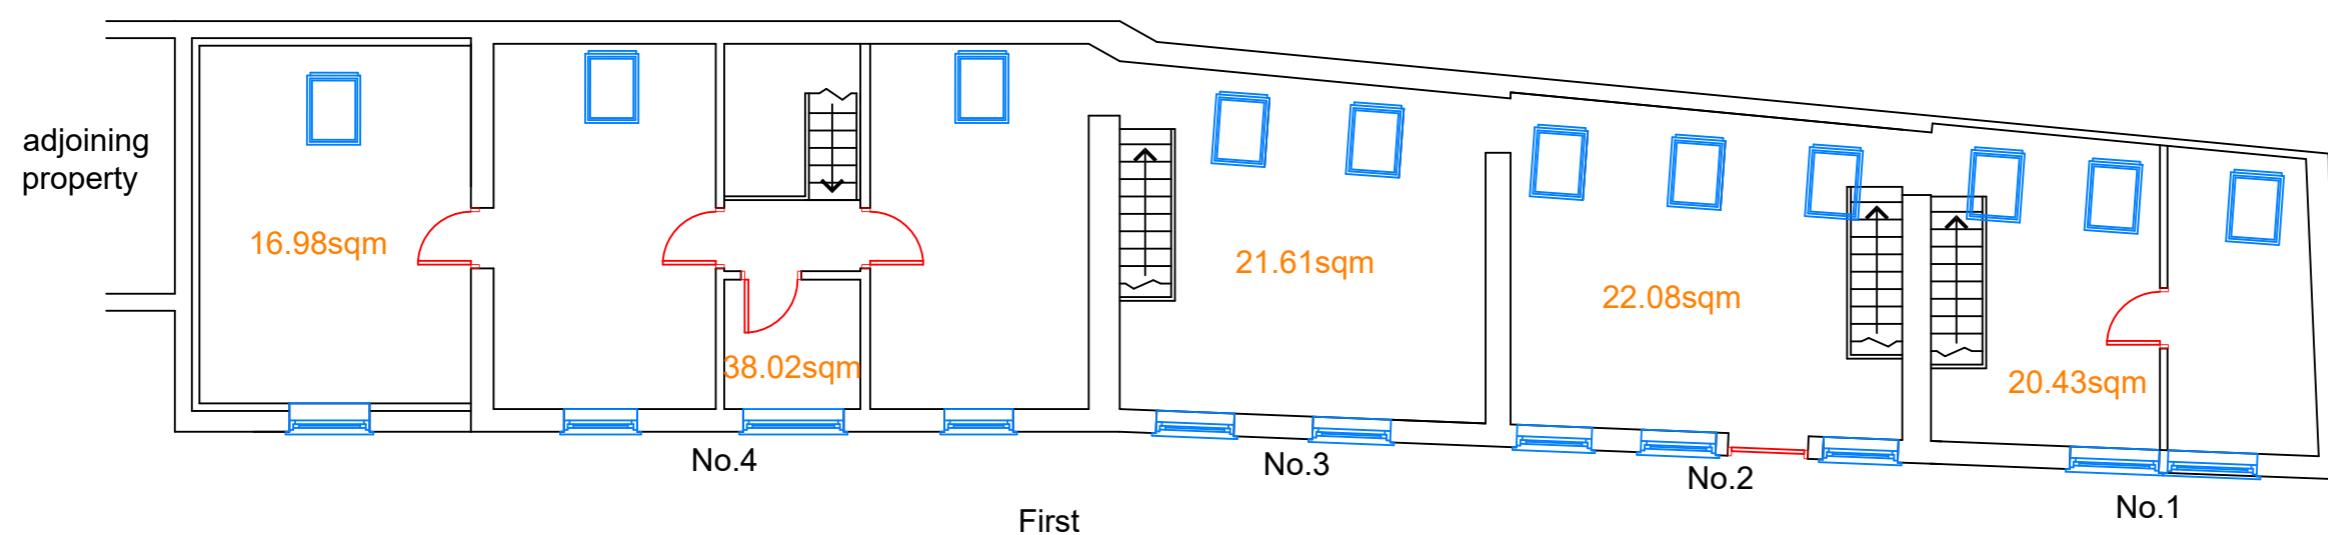

Project	
1 - 4 Victoria Park Mews	Addlestone
KT15 2FH	
Client	Shoot You Video Production
Drawing Title	
Proposed floor plans	
Drawing Number	
VictoriaParkMews-1-4-03	
Scale printed on A3 at 1:1	Date
1 : 100	27-04-19

All dimensions and information contained in these plans should be checked on site and with the Local Authority prior to commencing any building works. The works may also be covered by the Town and Country Planning Acts, Building Acts and The Party Wall Act. No works should be commenced prior to obtaining all necessary consents.