


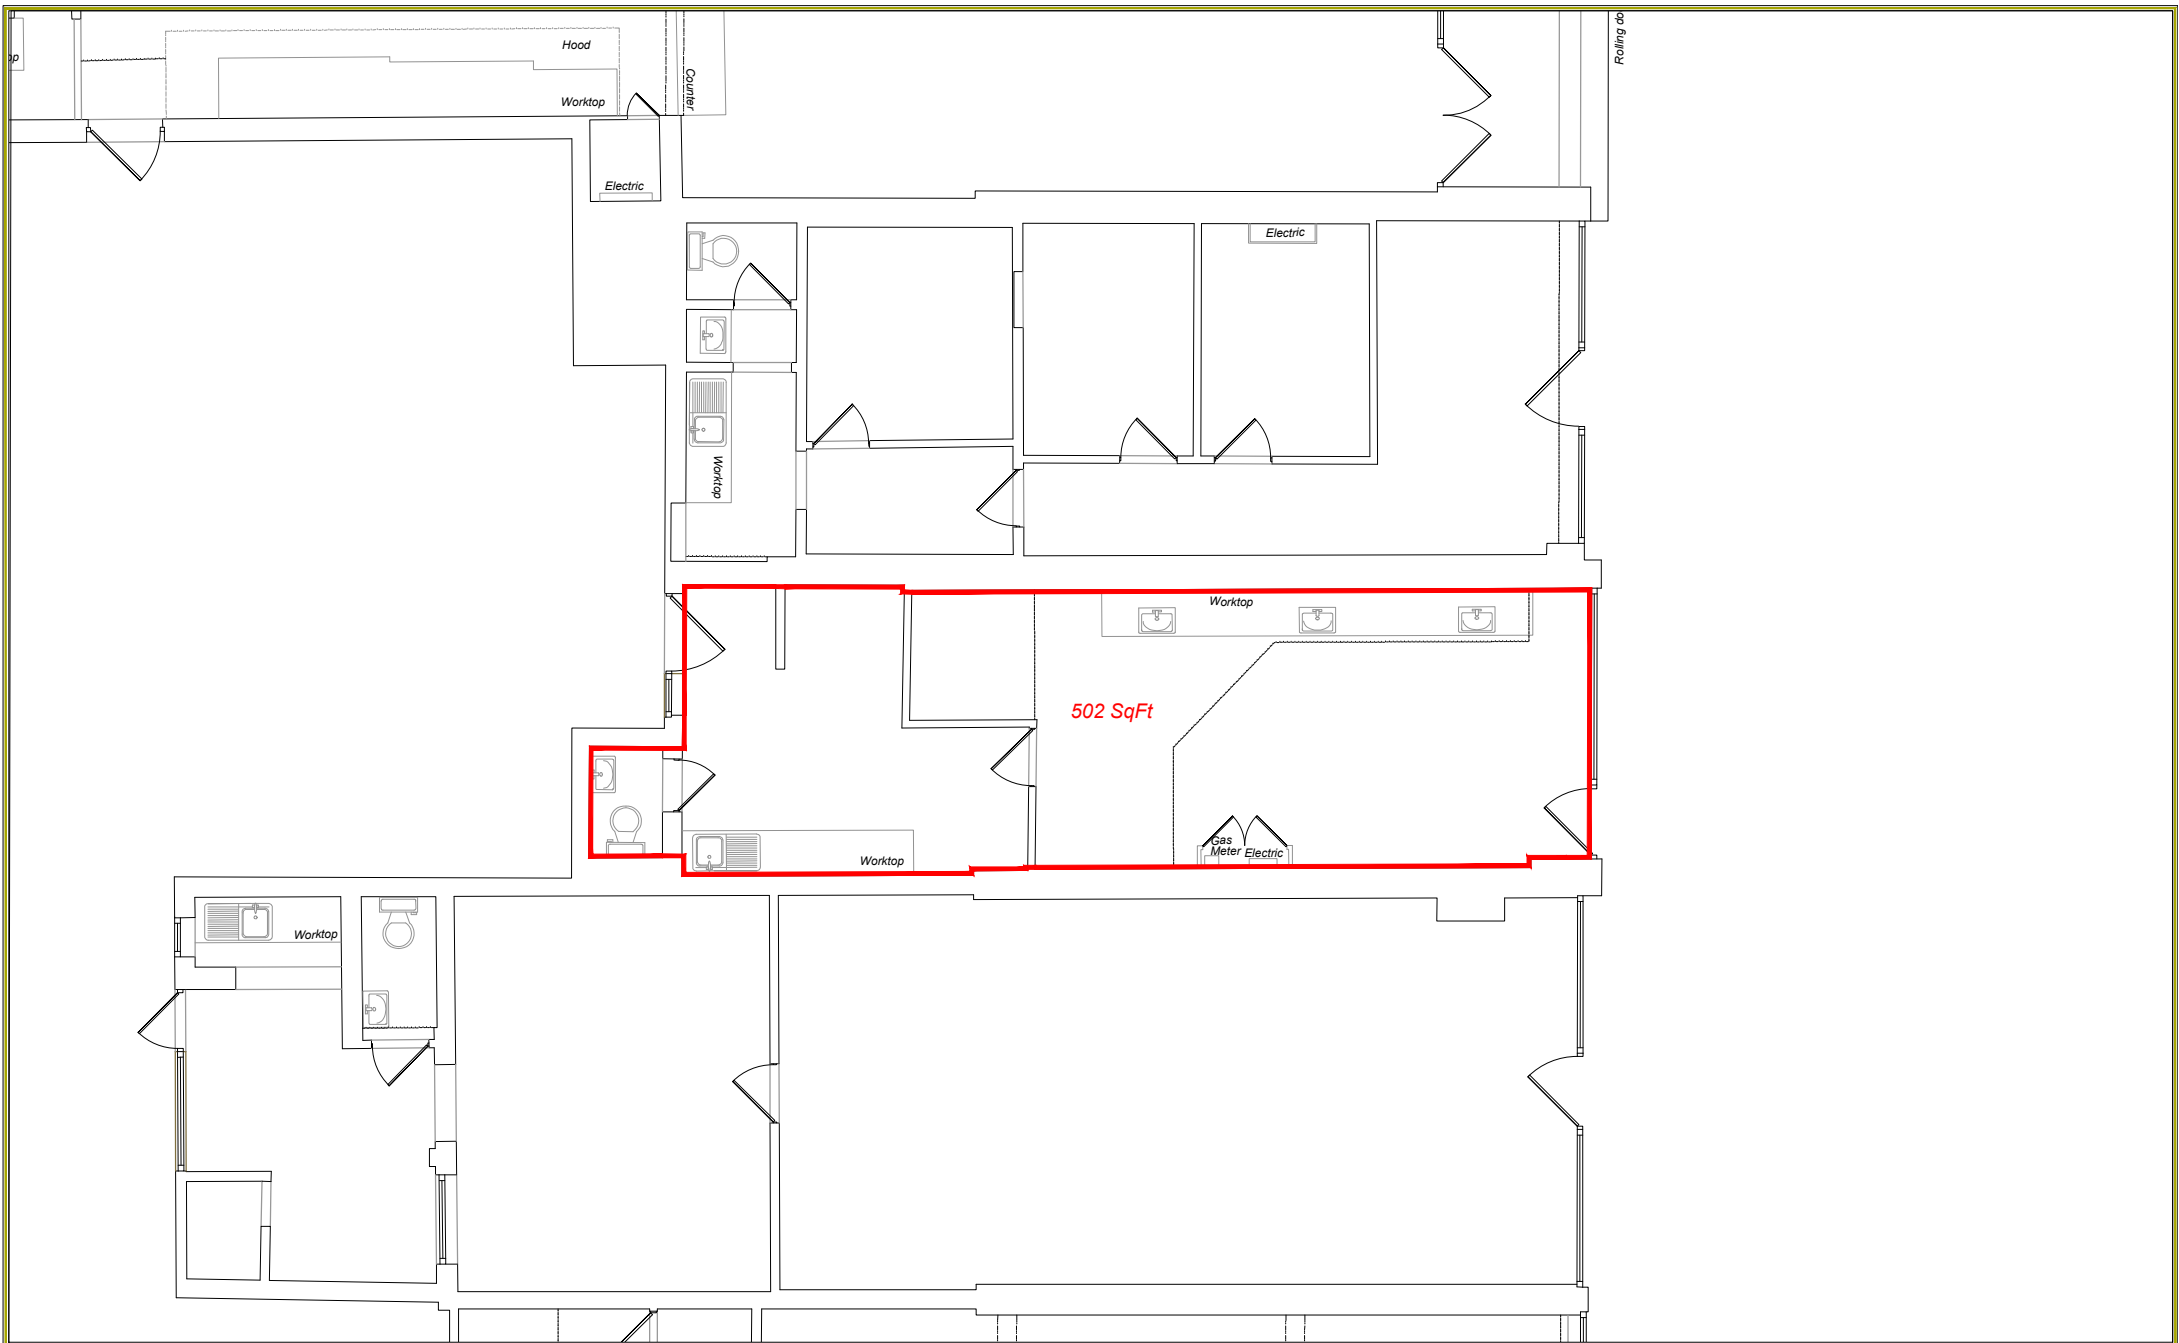

**UNIT 9 - Ground Floor Plan**  
1 - 11 New Parade, Church Lane, Ashford, TW15 2UF

February 2022  
Sc 1:100@A4

