



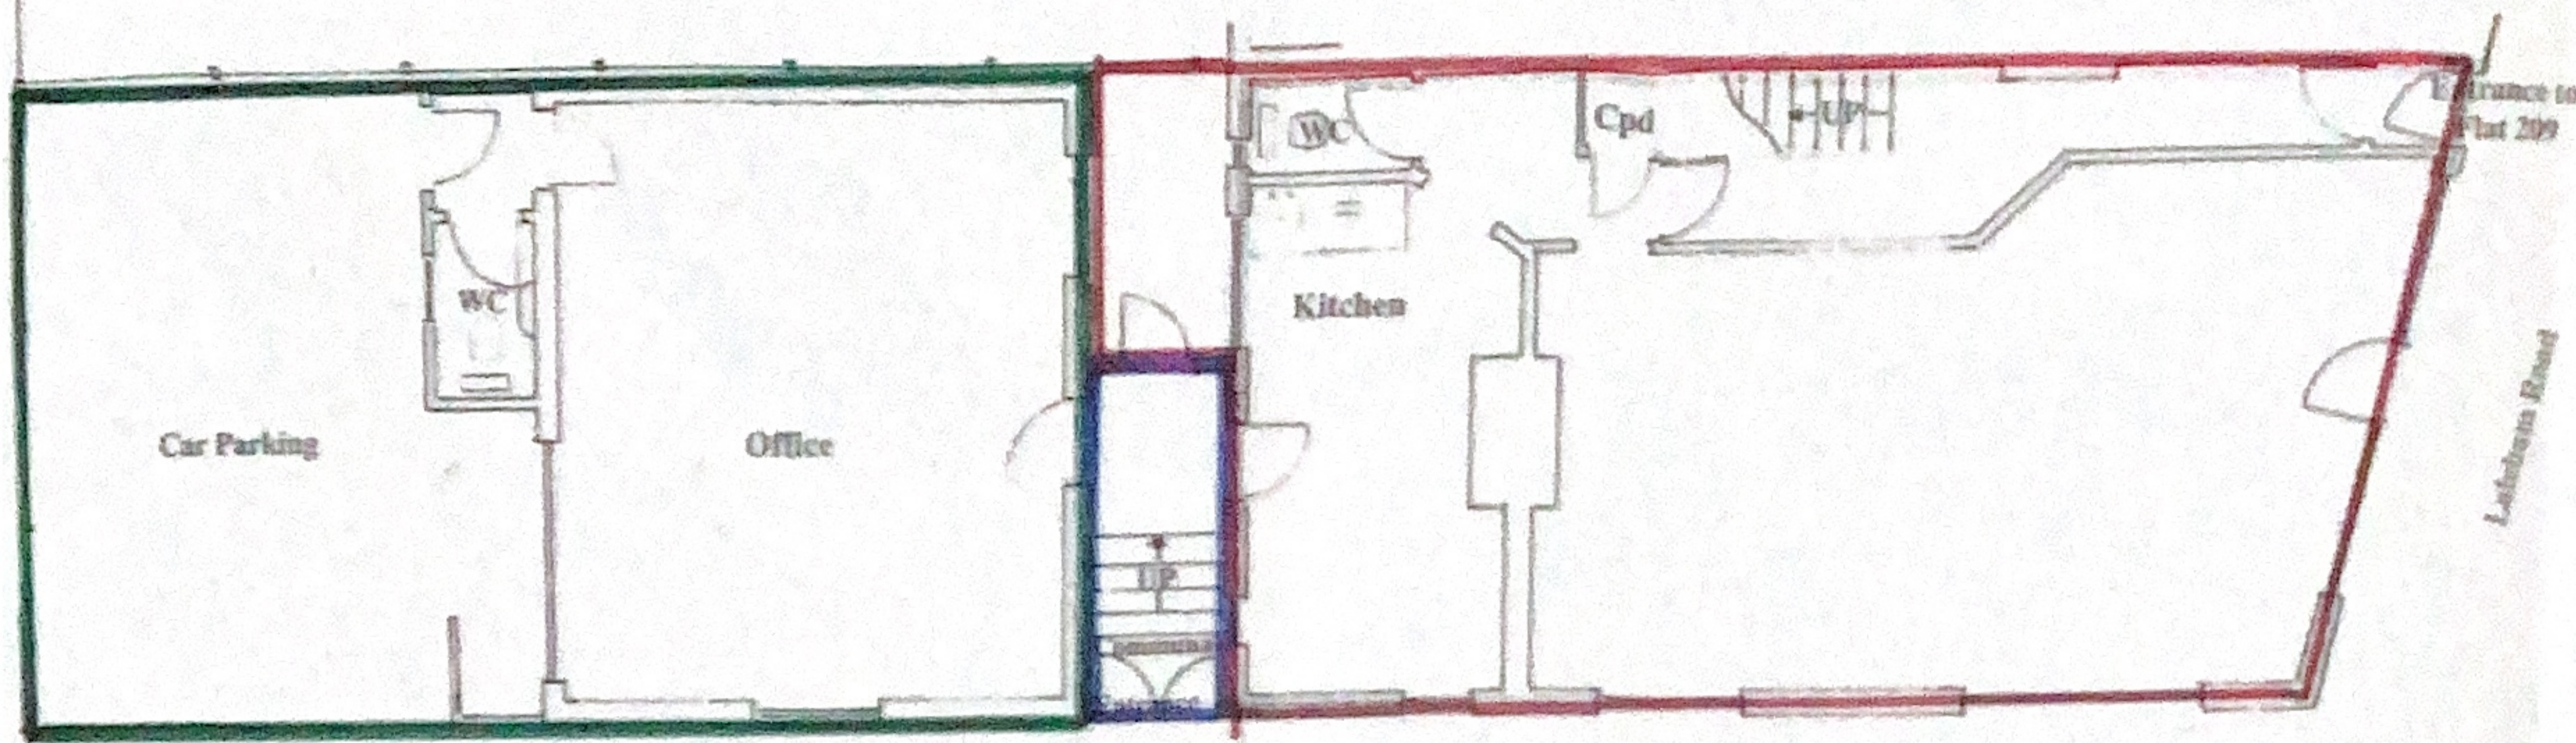


Ground Floor Office 209A

Ground Floor Shop 209

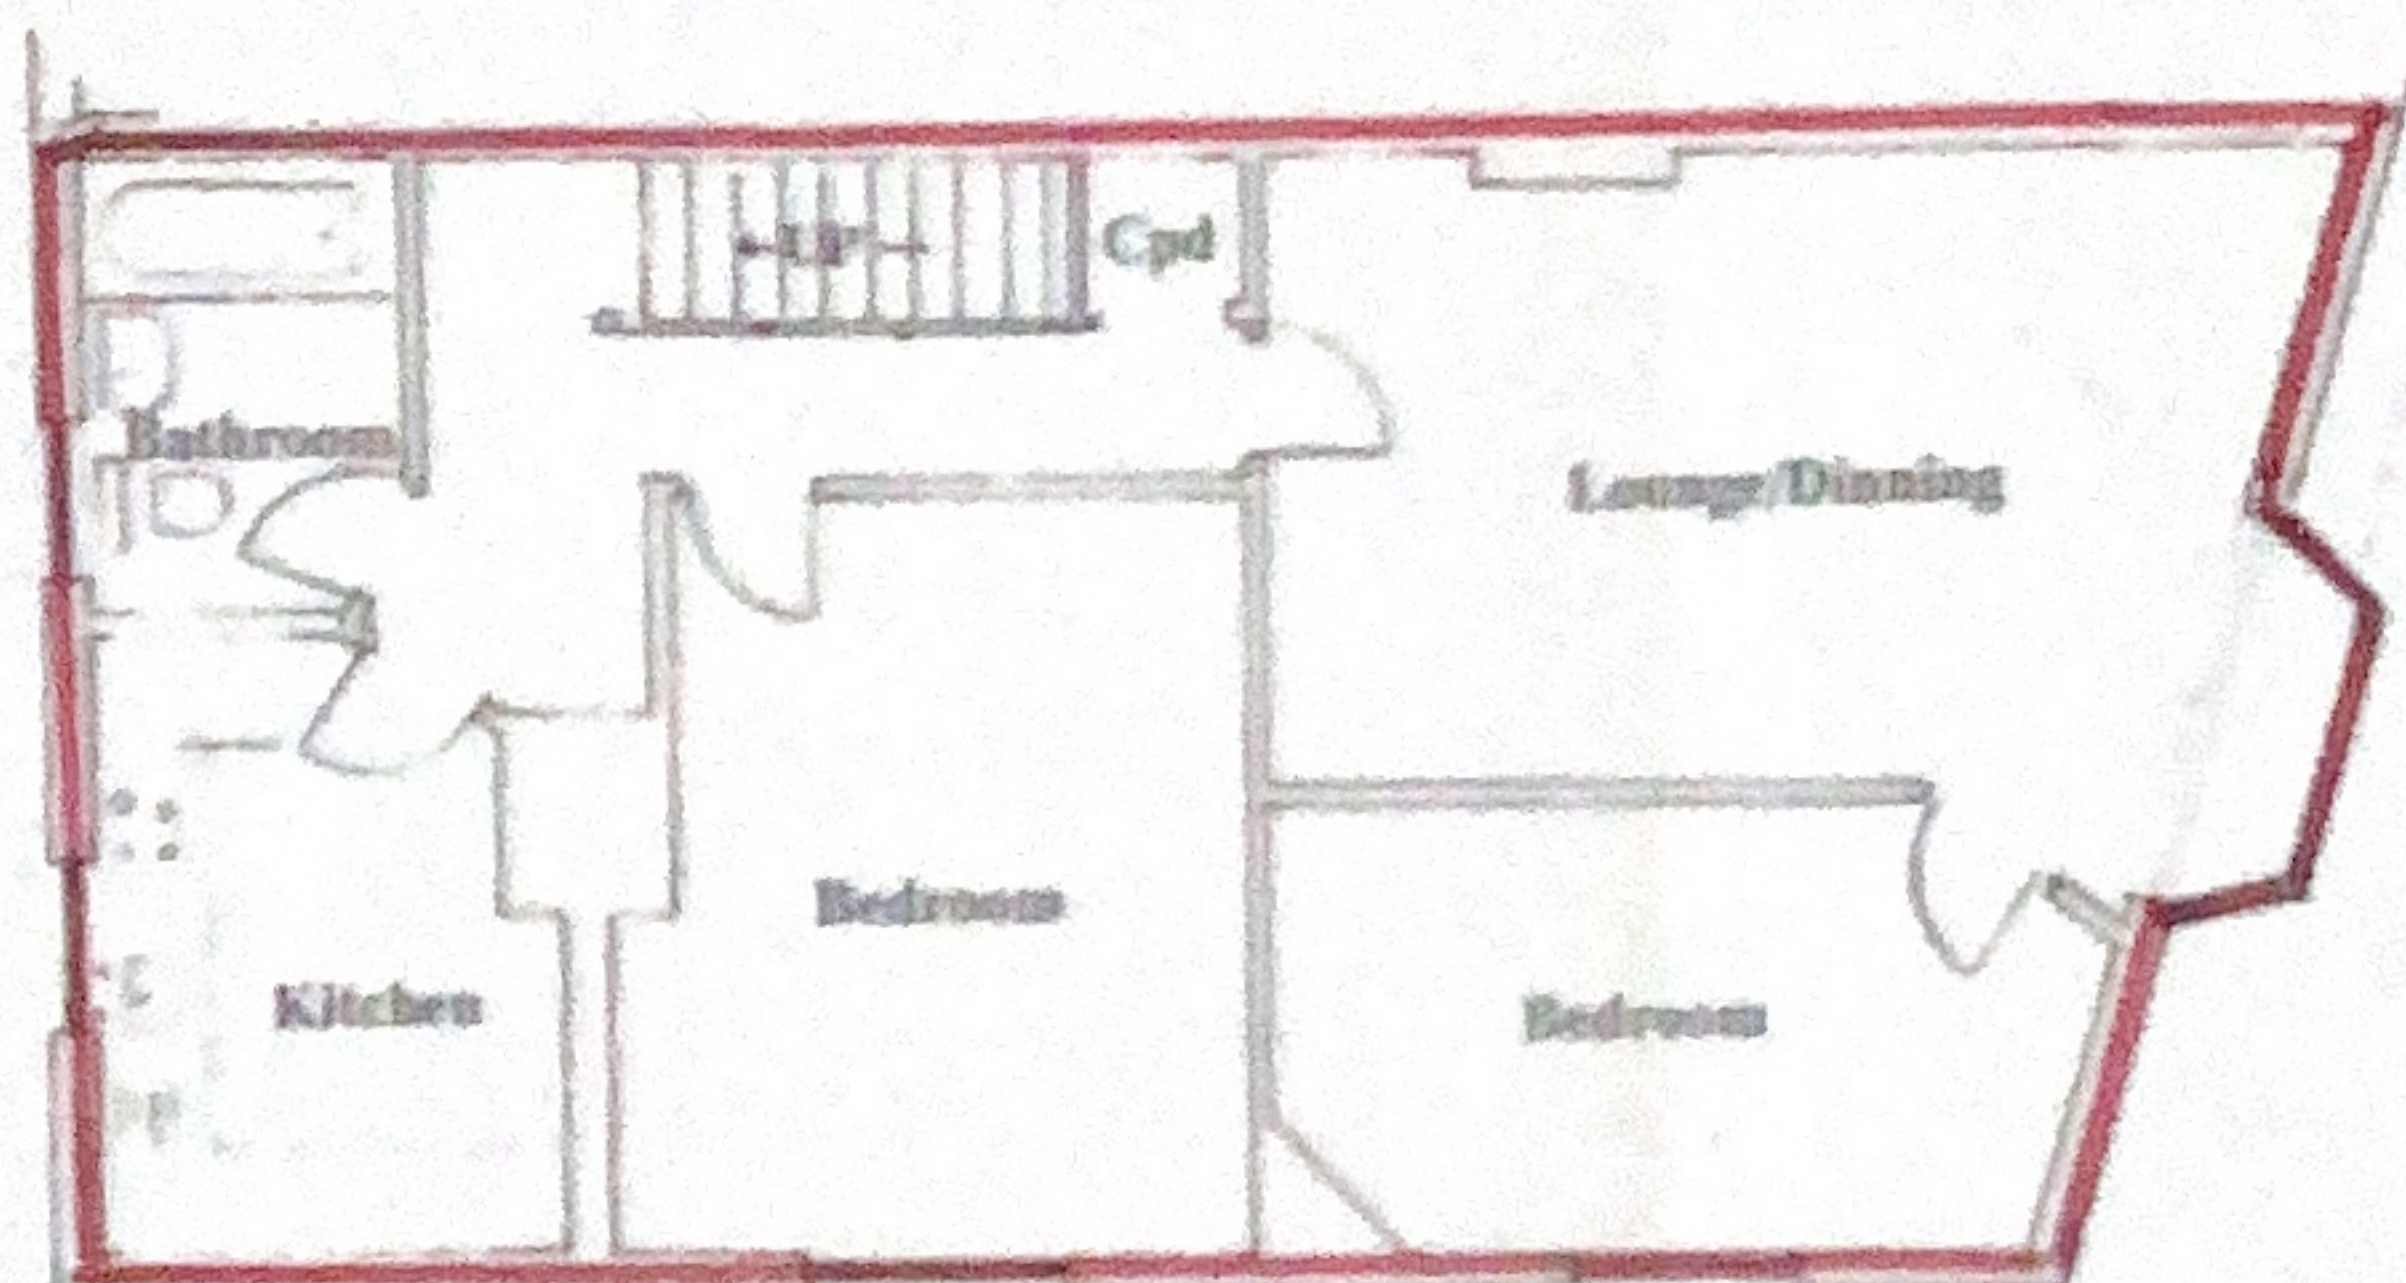

First Floor Flat 209

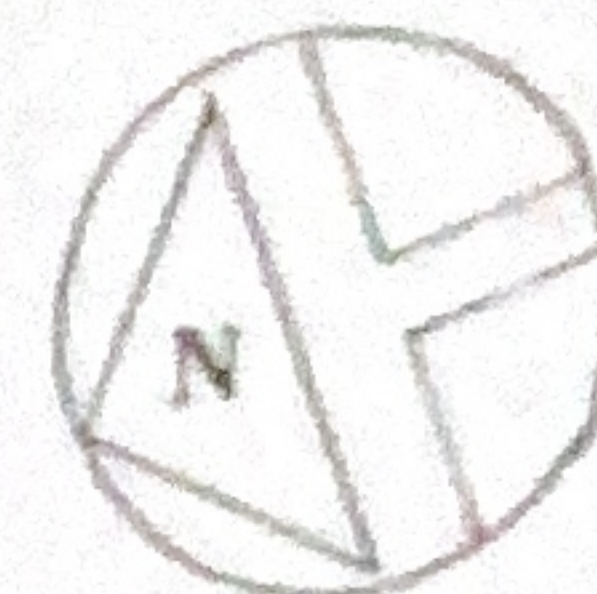

Lease Plan for
Ground Floor Shop and First Floor Flat
209 Laleham Road, Shepperton, Surrey TW17 0AH
and for
Ground Floor Office with Parking Space
209A Laleham Road, Shepperton, Surrey TW17 0AH
 October 2005 Scale 1:100 Ref: WW/LRD/01