


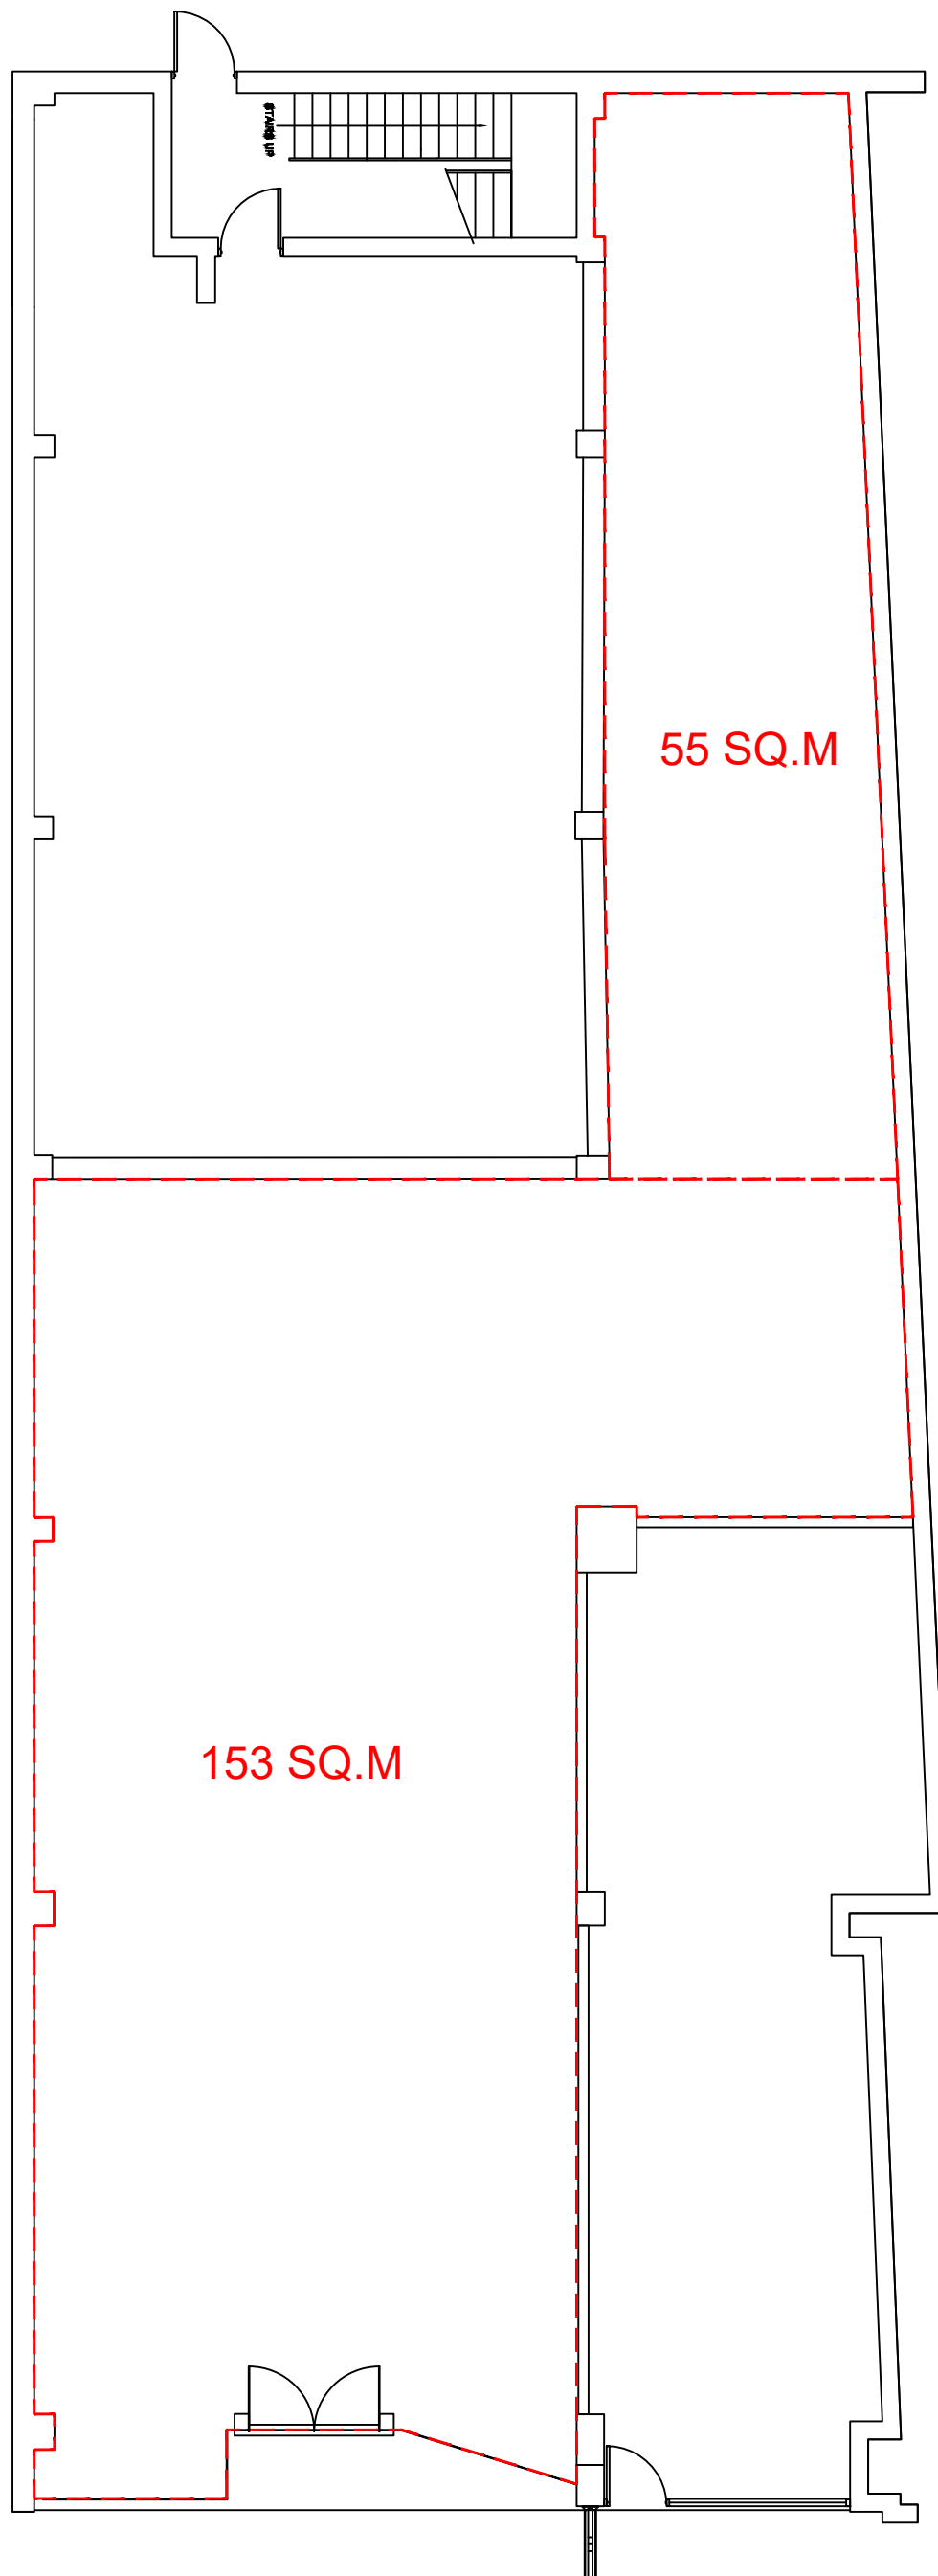

EXISTING GROUND FLOOR PLAN

