




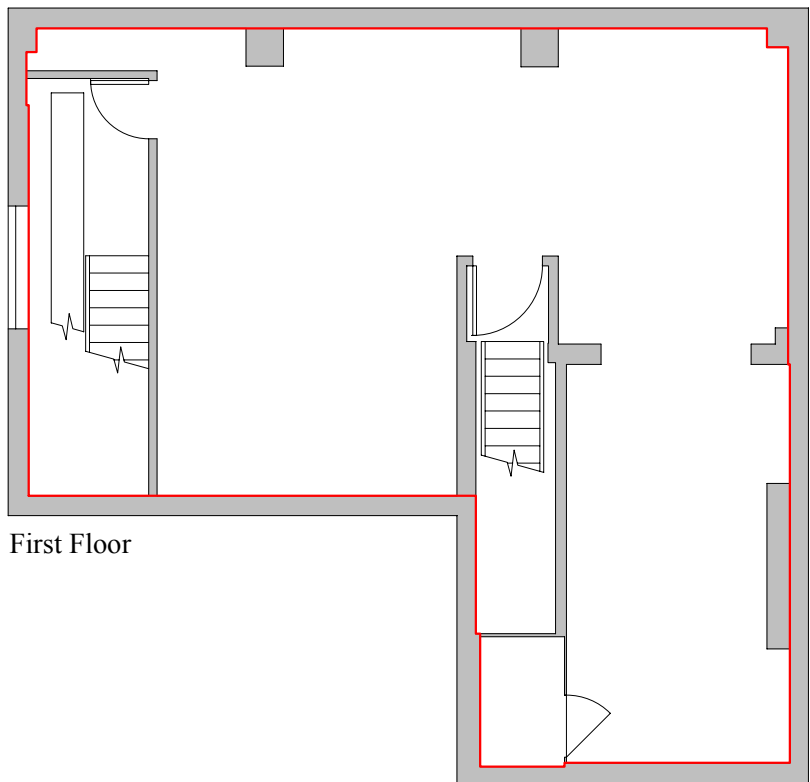


First Floor

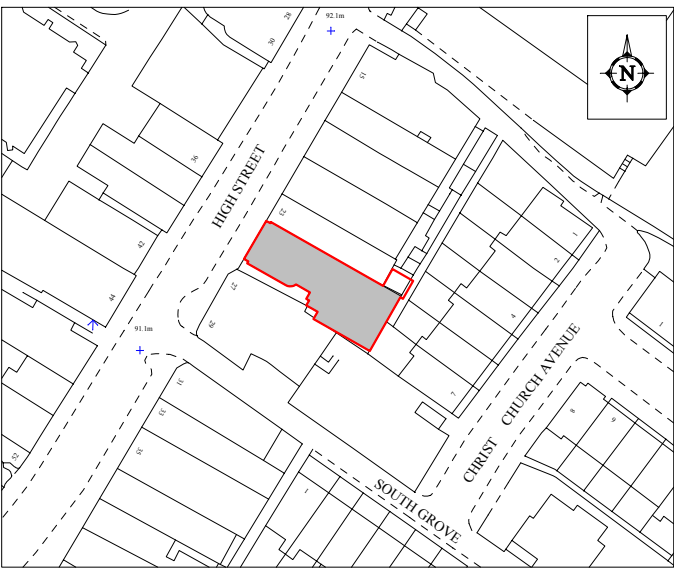

Location plan scale 1:1250

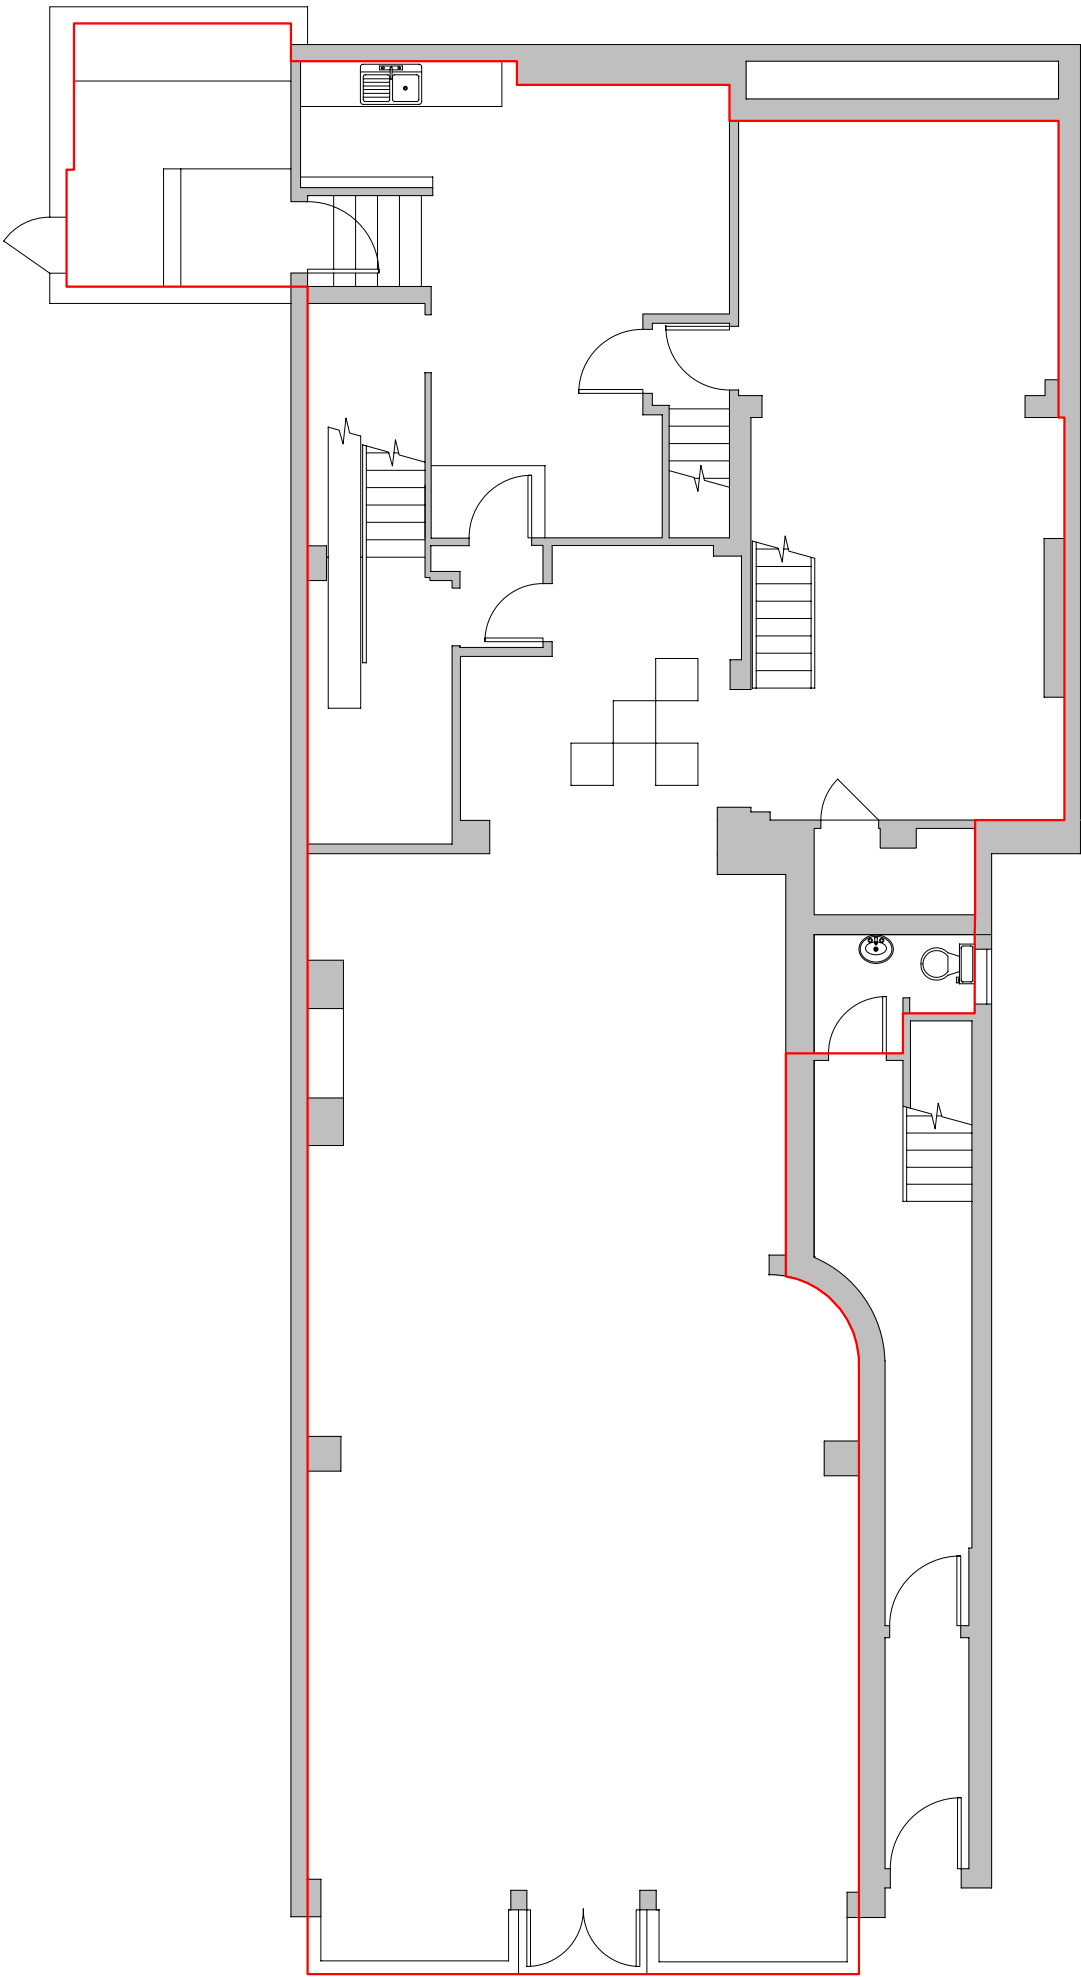

Ground Floor

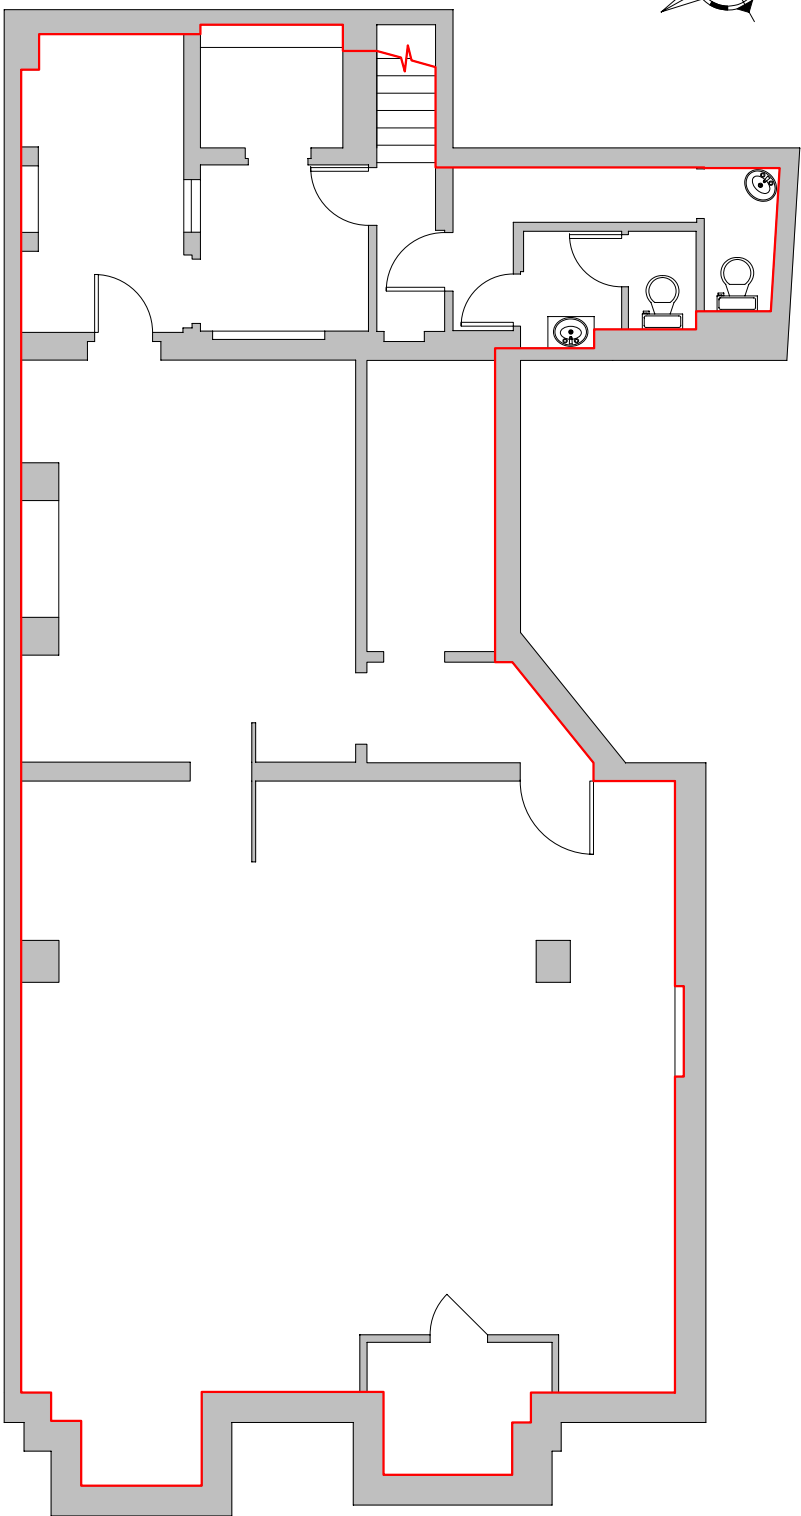

Basement

25 High Street, Tunbridge Wells
TN1 1UT